




Bovenzijde Cladx profiel



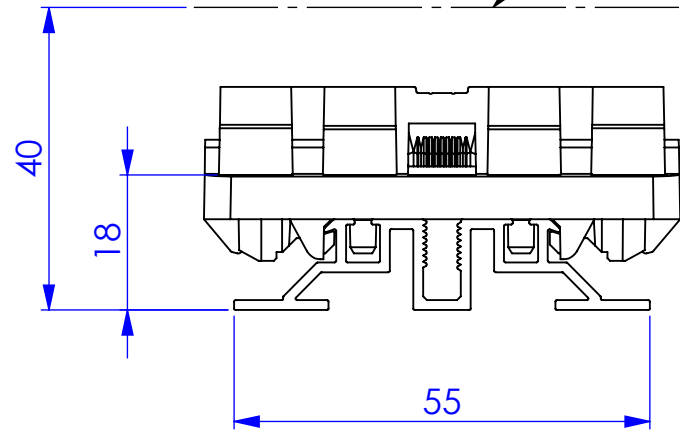


DETAIL A
SCALE 1 : 1

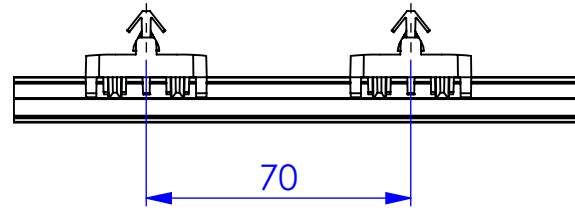

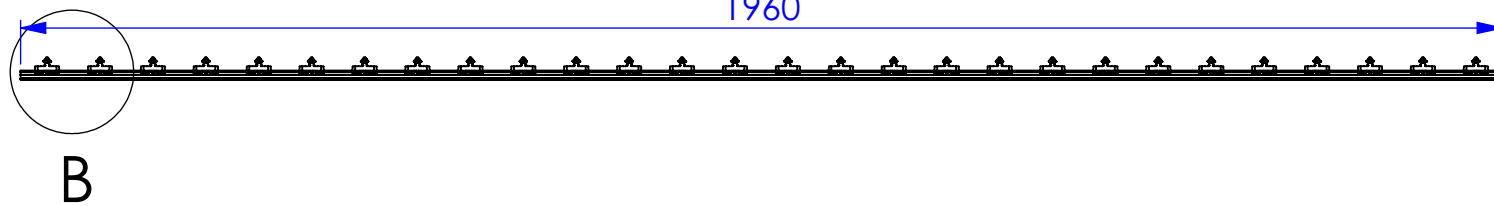DETAIL B
SCALE 1 : 2



For aluminium rail expansion, the profiles are approximately 2x2,5mm shorter than the theoretical length of 1960mm.

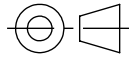 	 Model	Treatment:		
	Project / Order no: Drawing Title:	Date: 4-7-2024	Material:	
	Drawing number: Flat rail with clip	Designed by: Thijsen Engineering	Mass total:	
	Revision:	Format: A3	Scale: 1:10	Sheet: 1/1

ANY UNAUTHORIZED USE, REPRODUCTION, DISTRIBUTION OR DISCLOSURE TO THIRD PARTIES IS STRICTLY FORBIDDEN. CLADIX RESERVES ALL RIGHTS REGARDING INTELLECTUAL PROPERTY RIGHTS